

# Watercolors

# SHORE

Plan One




3 Bedrooms Plus Loft

or Optional 4th Bedroom


2 1/2 Baths

3 Car Garage


2,163 Square Feet

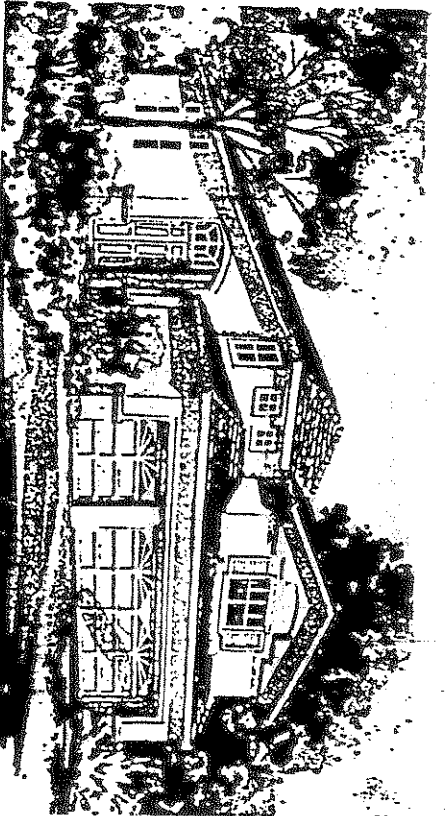


Shore Elevation A

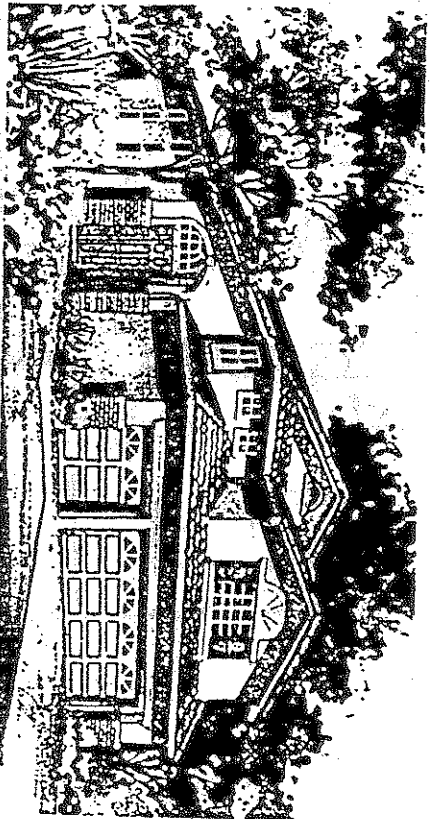


Shore Elevation B

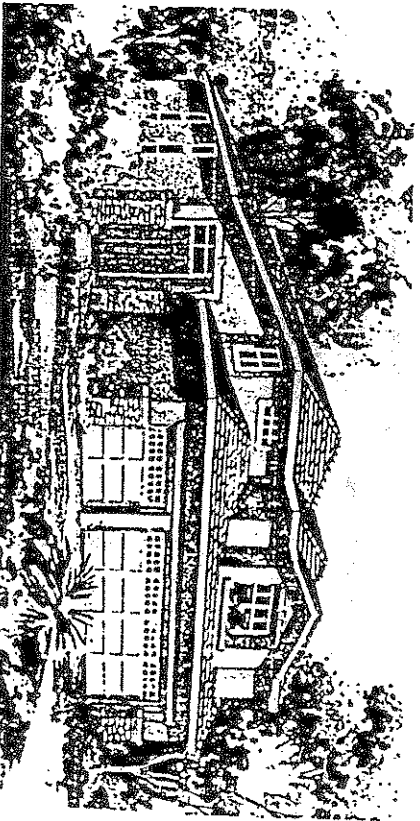

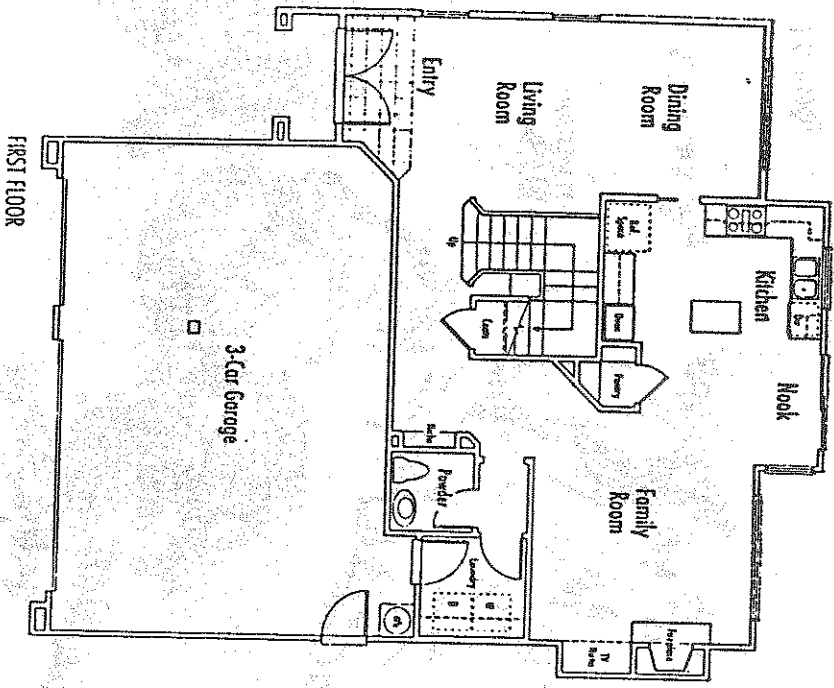

FIRST FLOOR

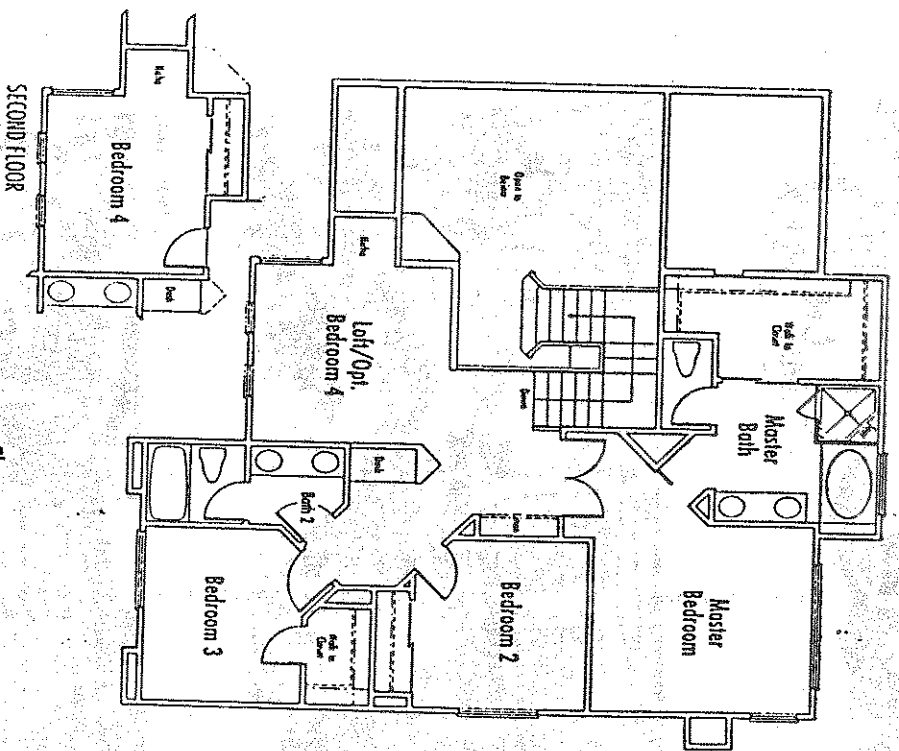

SECOND FLOOR

Elegant entertaining and

fun family gatherings are made simple

in this conveniently designed home,

Floorplans are artist conception and are not to scale.

Architectural Firm

3 Bedrooms Plus Den

or Optional 4th Bedroom



3 Baths

3 Car Garage


2,427 Square Feet

# COVE


Plan Two

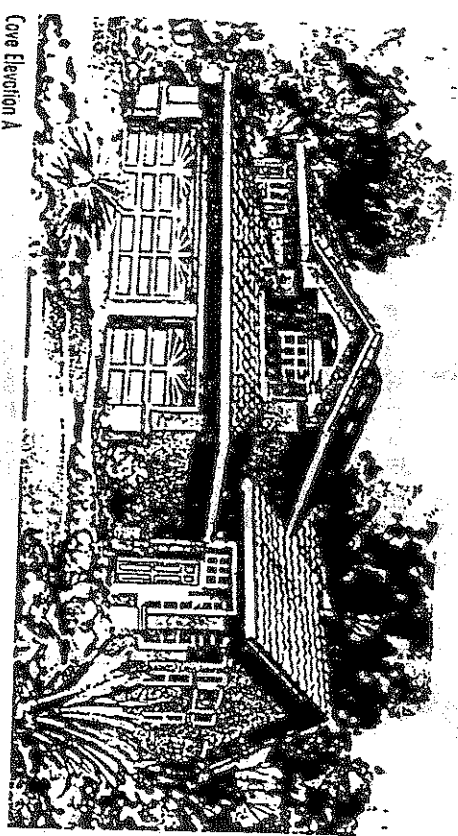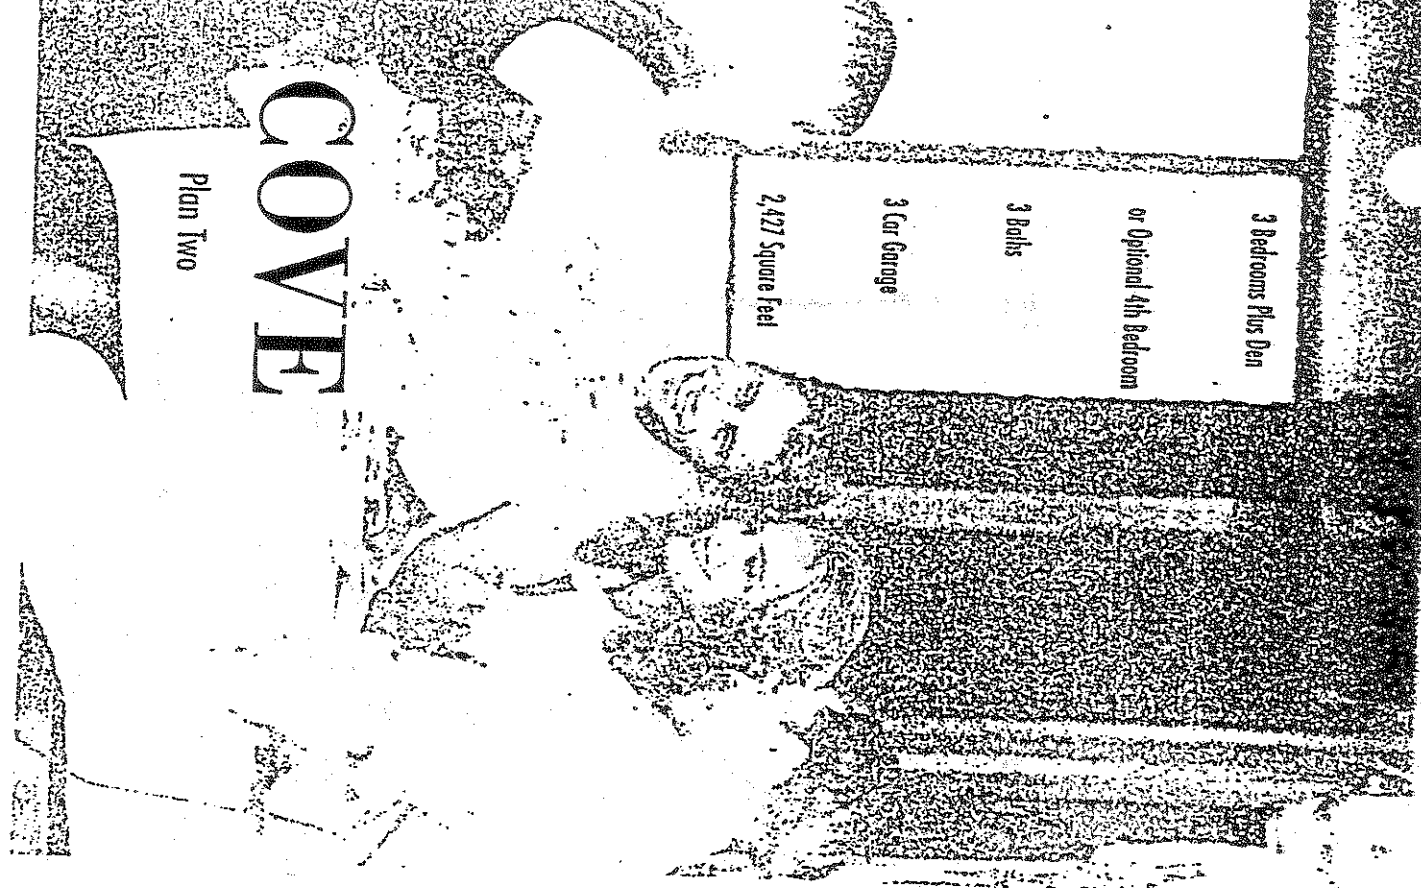


Cove Elevation A

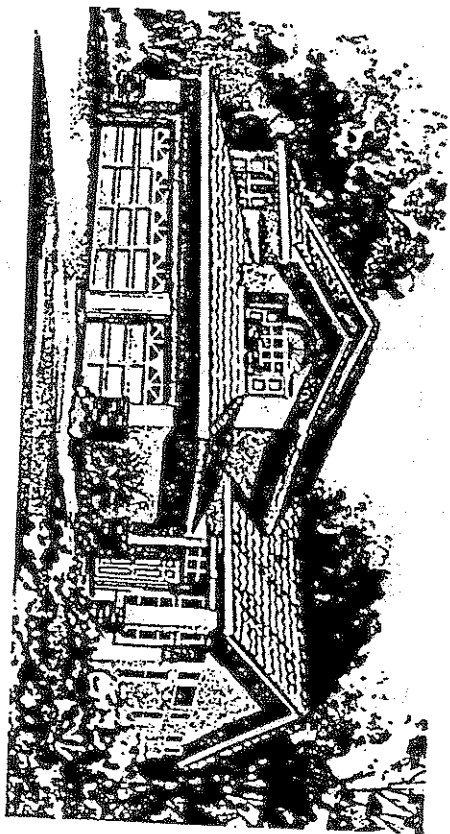


Cove Elevation B

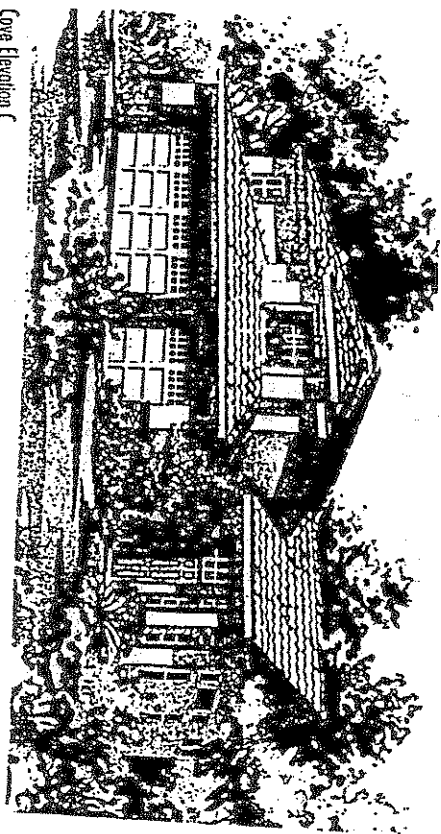

Cove Elevation C

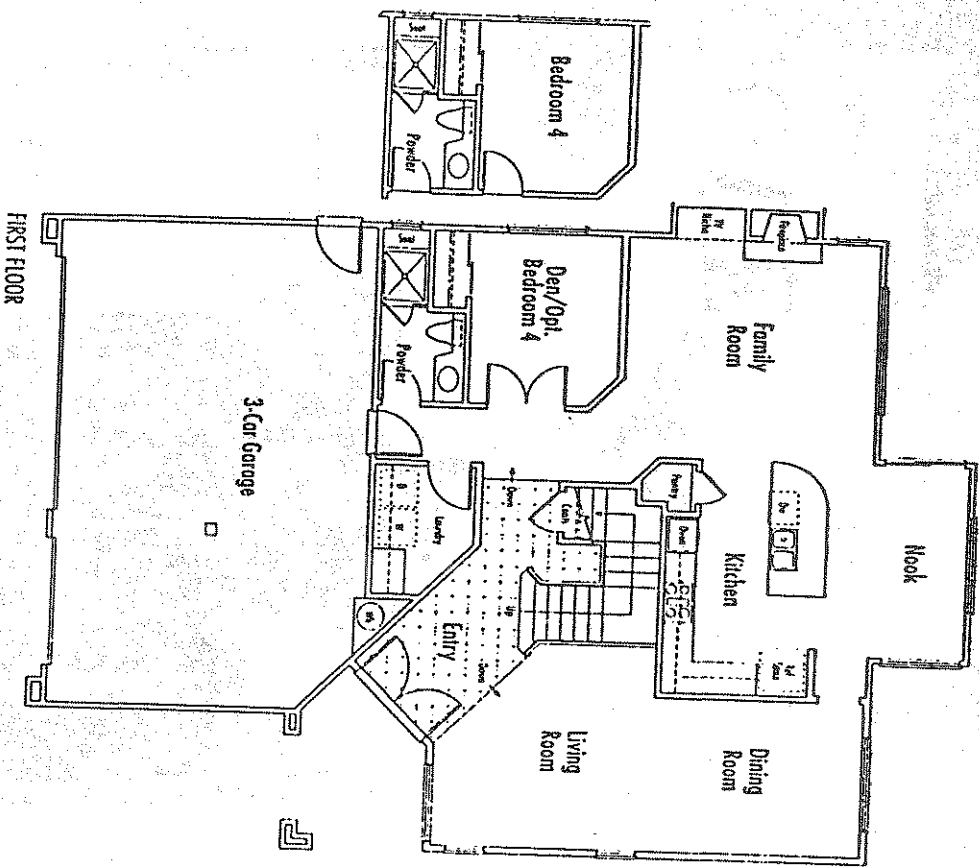


FIRST FLOOR

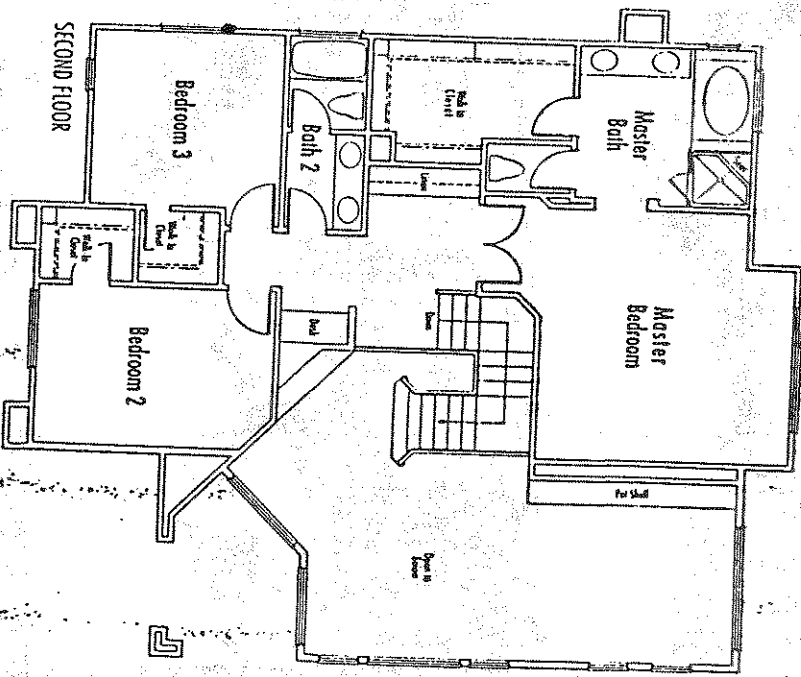


SECOND FLOOR

A dramatic double entry and vaulted ceilings introduce guests to the luxurious atmosphere of this spacious home.


Floorplans and renderings are artist conception and are not to scale.

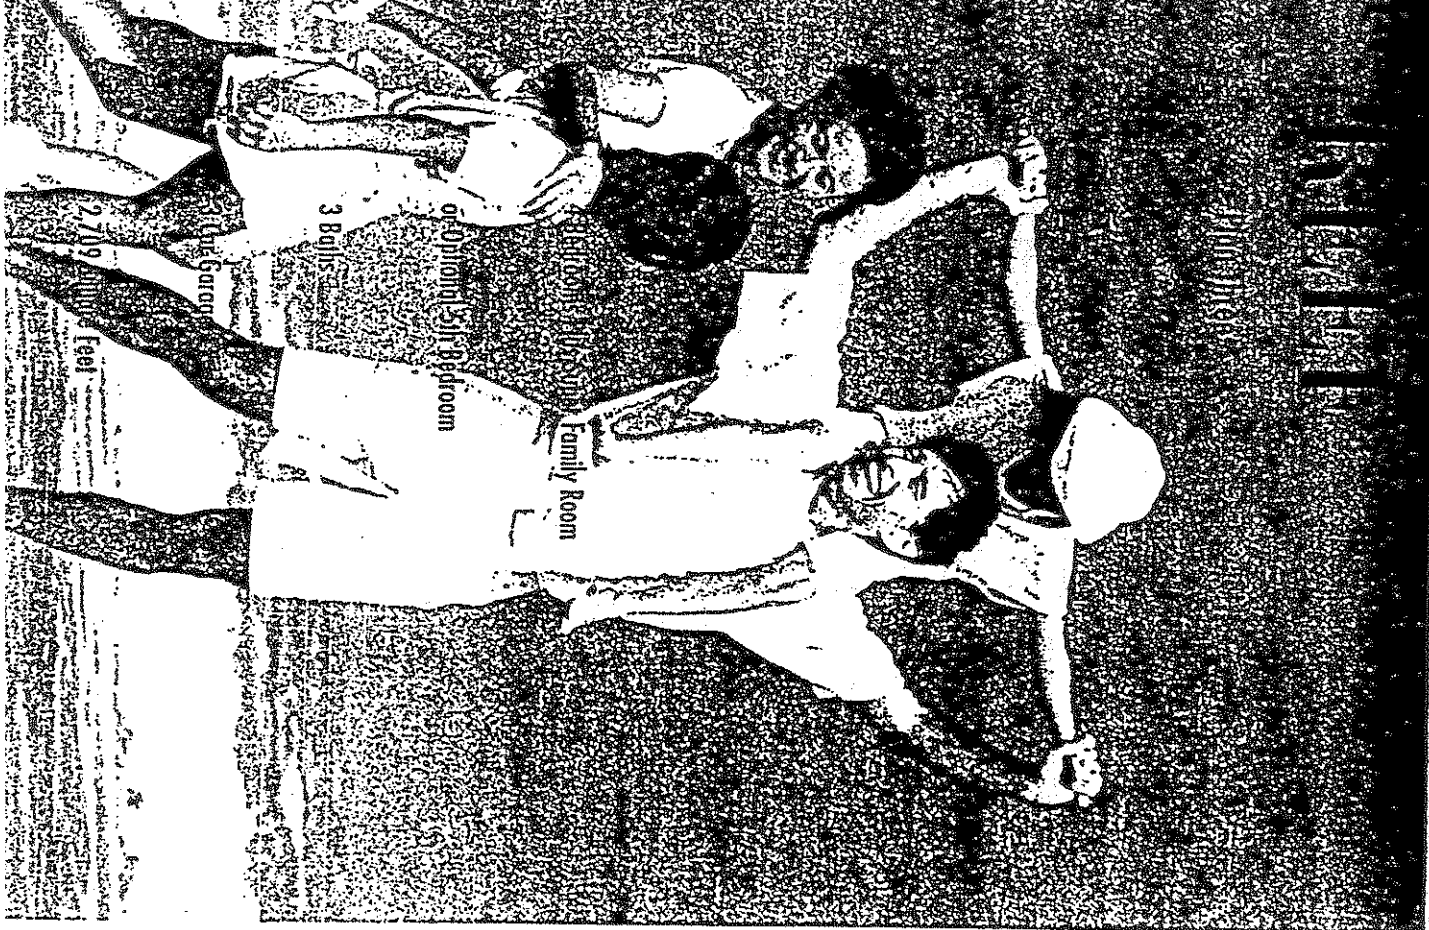


2/109  
 3 Baths  
 Kitchen  
 of Dining  
 Bedroom  
 Family Room

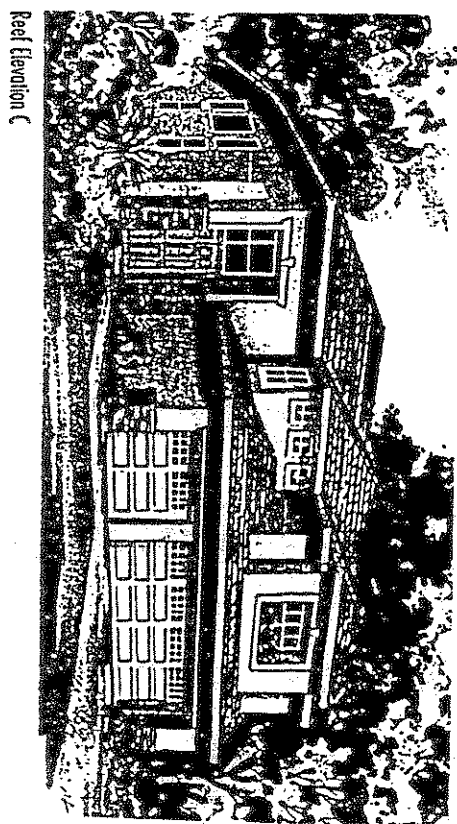


Reel Elevation C

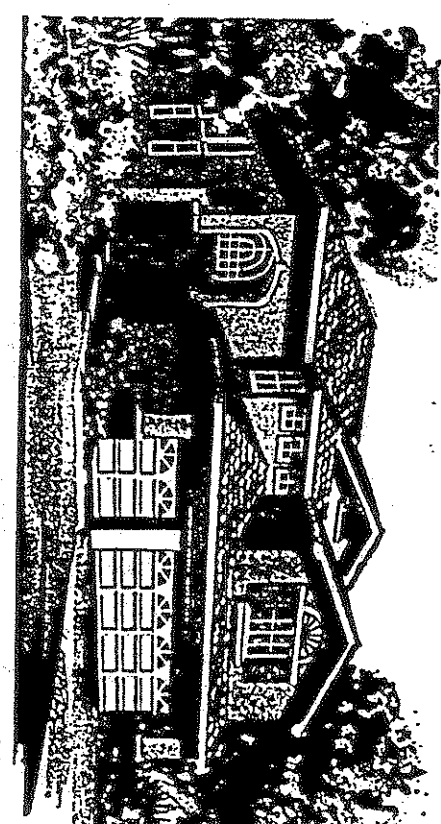



Reel Elevation B

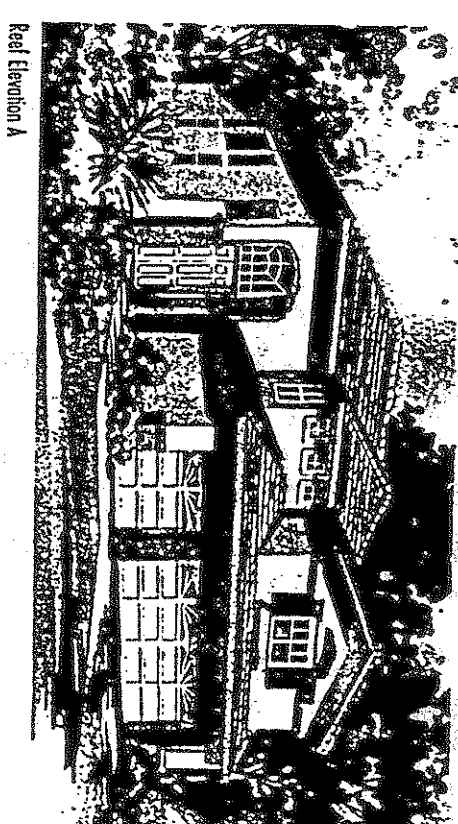


Reel Elevation A

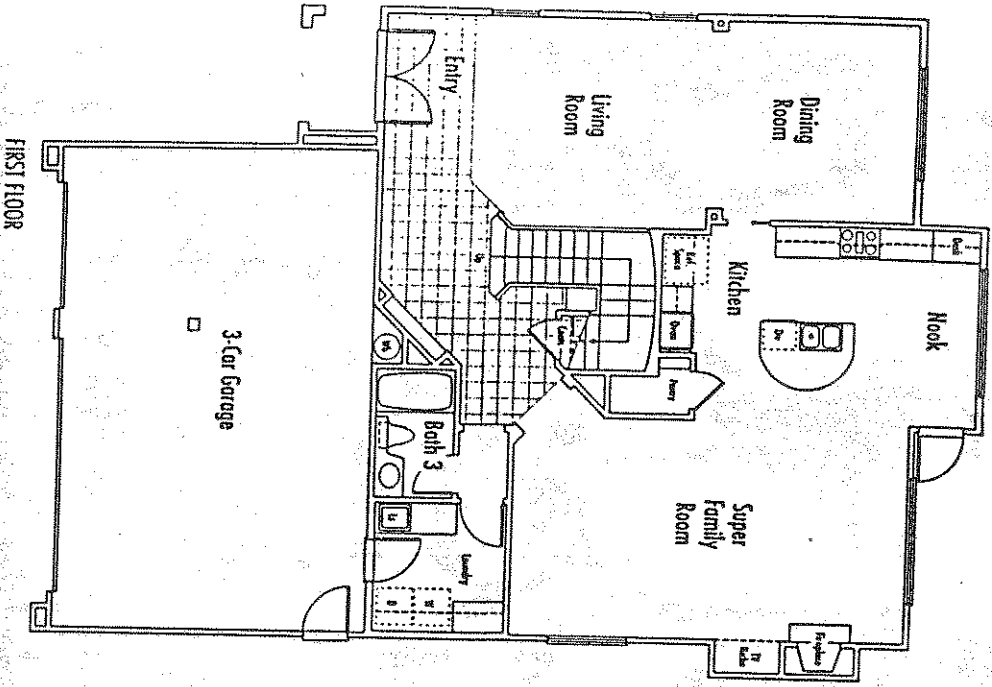

FIRST FLOOR

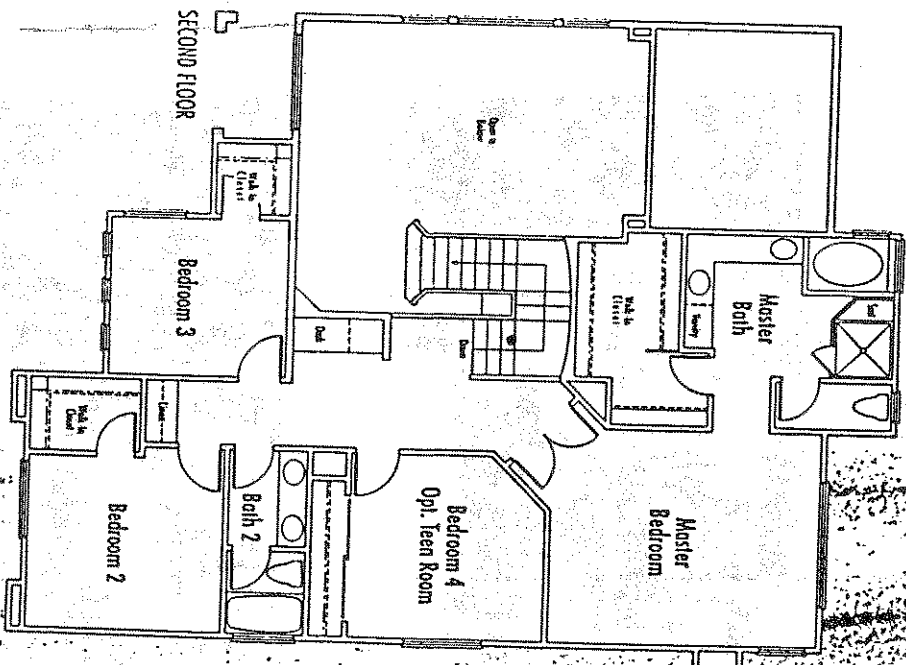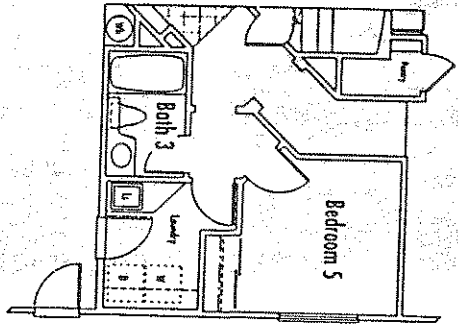

SECOND FLOOR

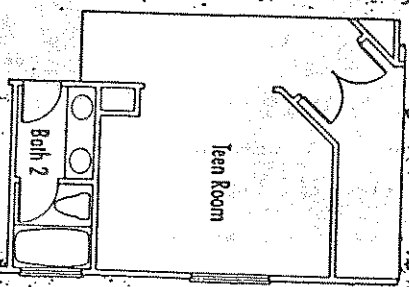

Floorplan renderings are artist conception and are not to scale.

Most of flexible options in this expansive floorplan may be combined to accommodate your family's life-style today and for years to come.